


plan verdieping +3 1:100

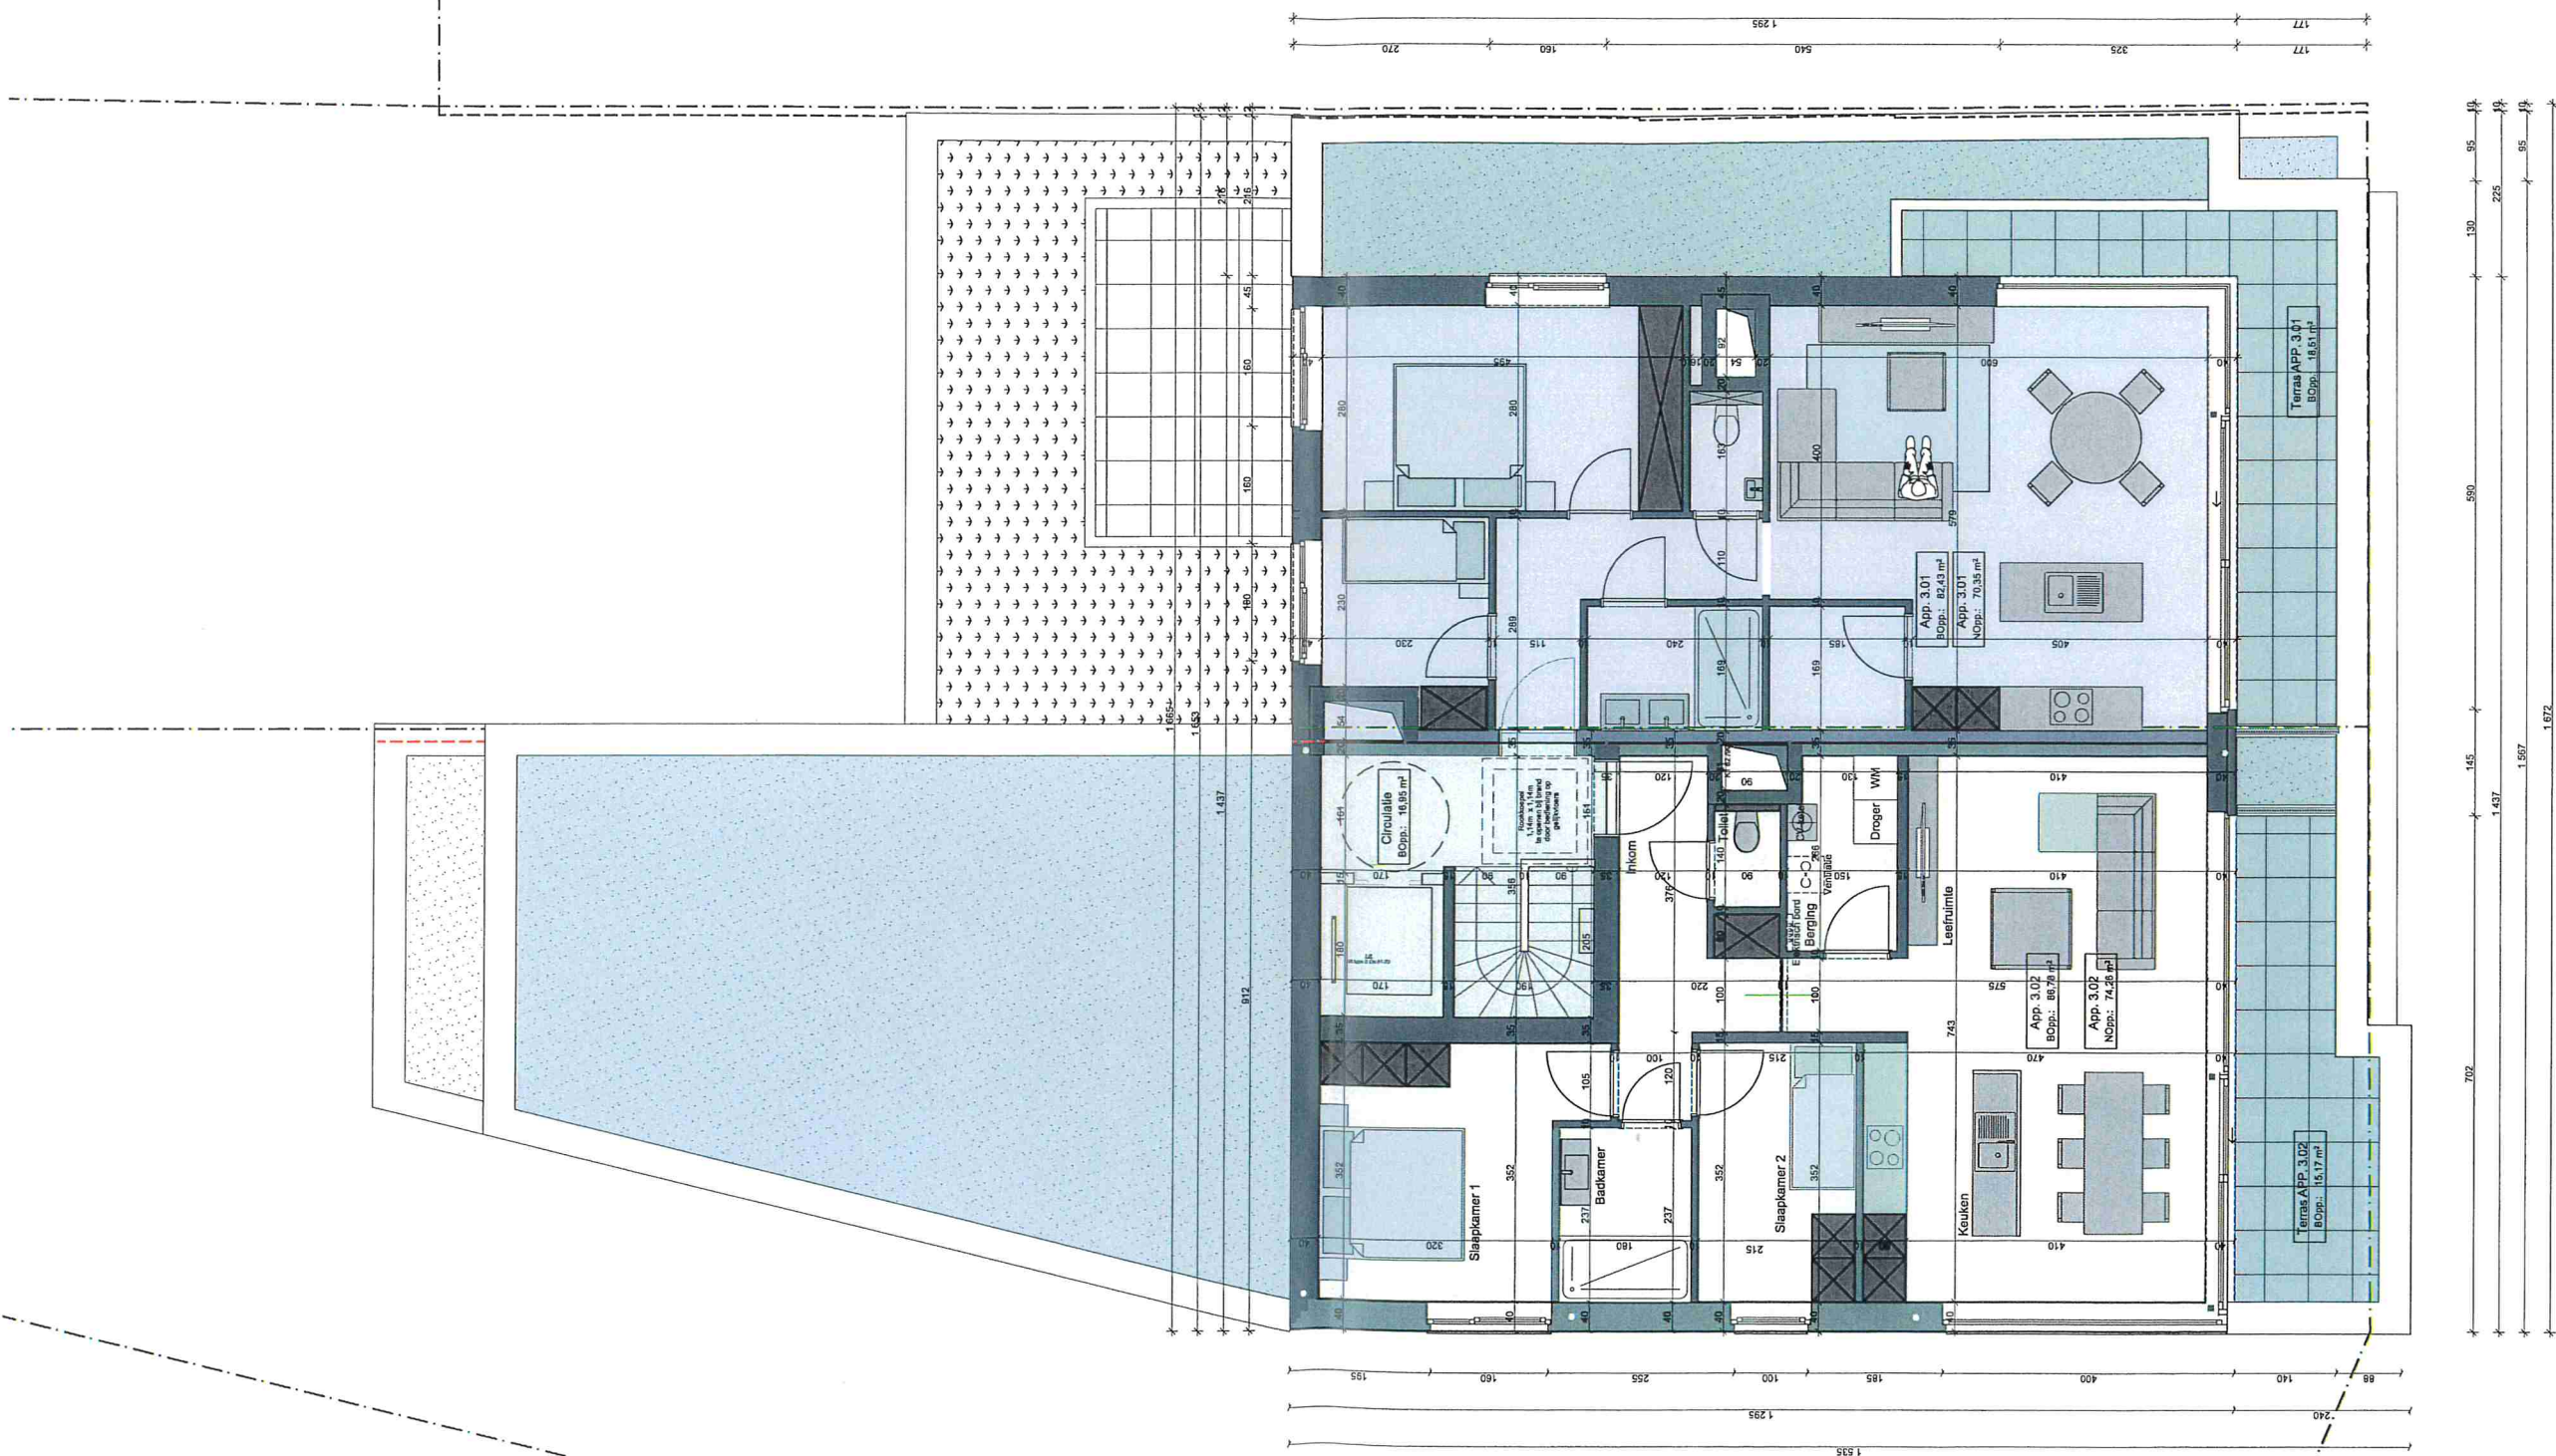

Dossier
23.53 & 21.31

Bouwheer
NV Zorg